


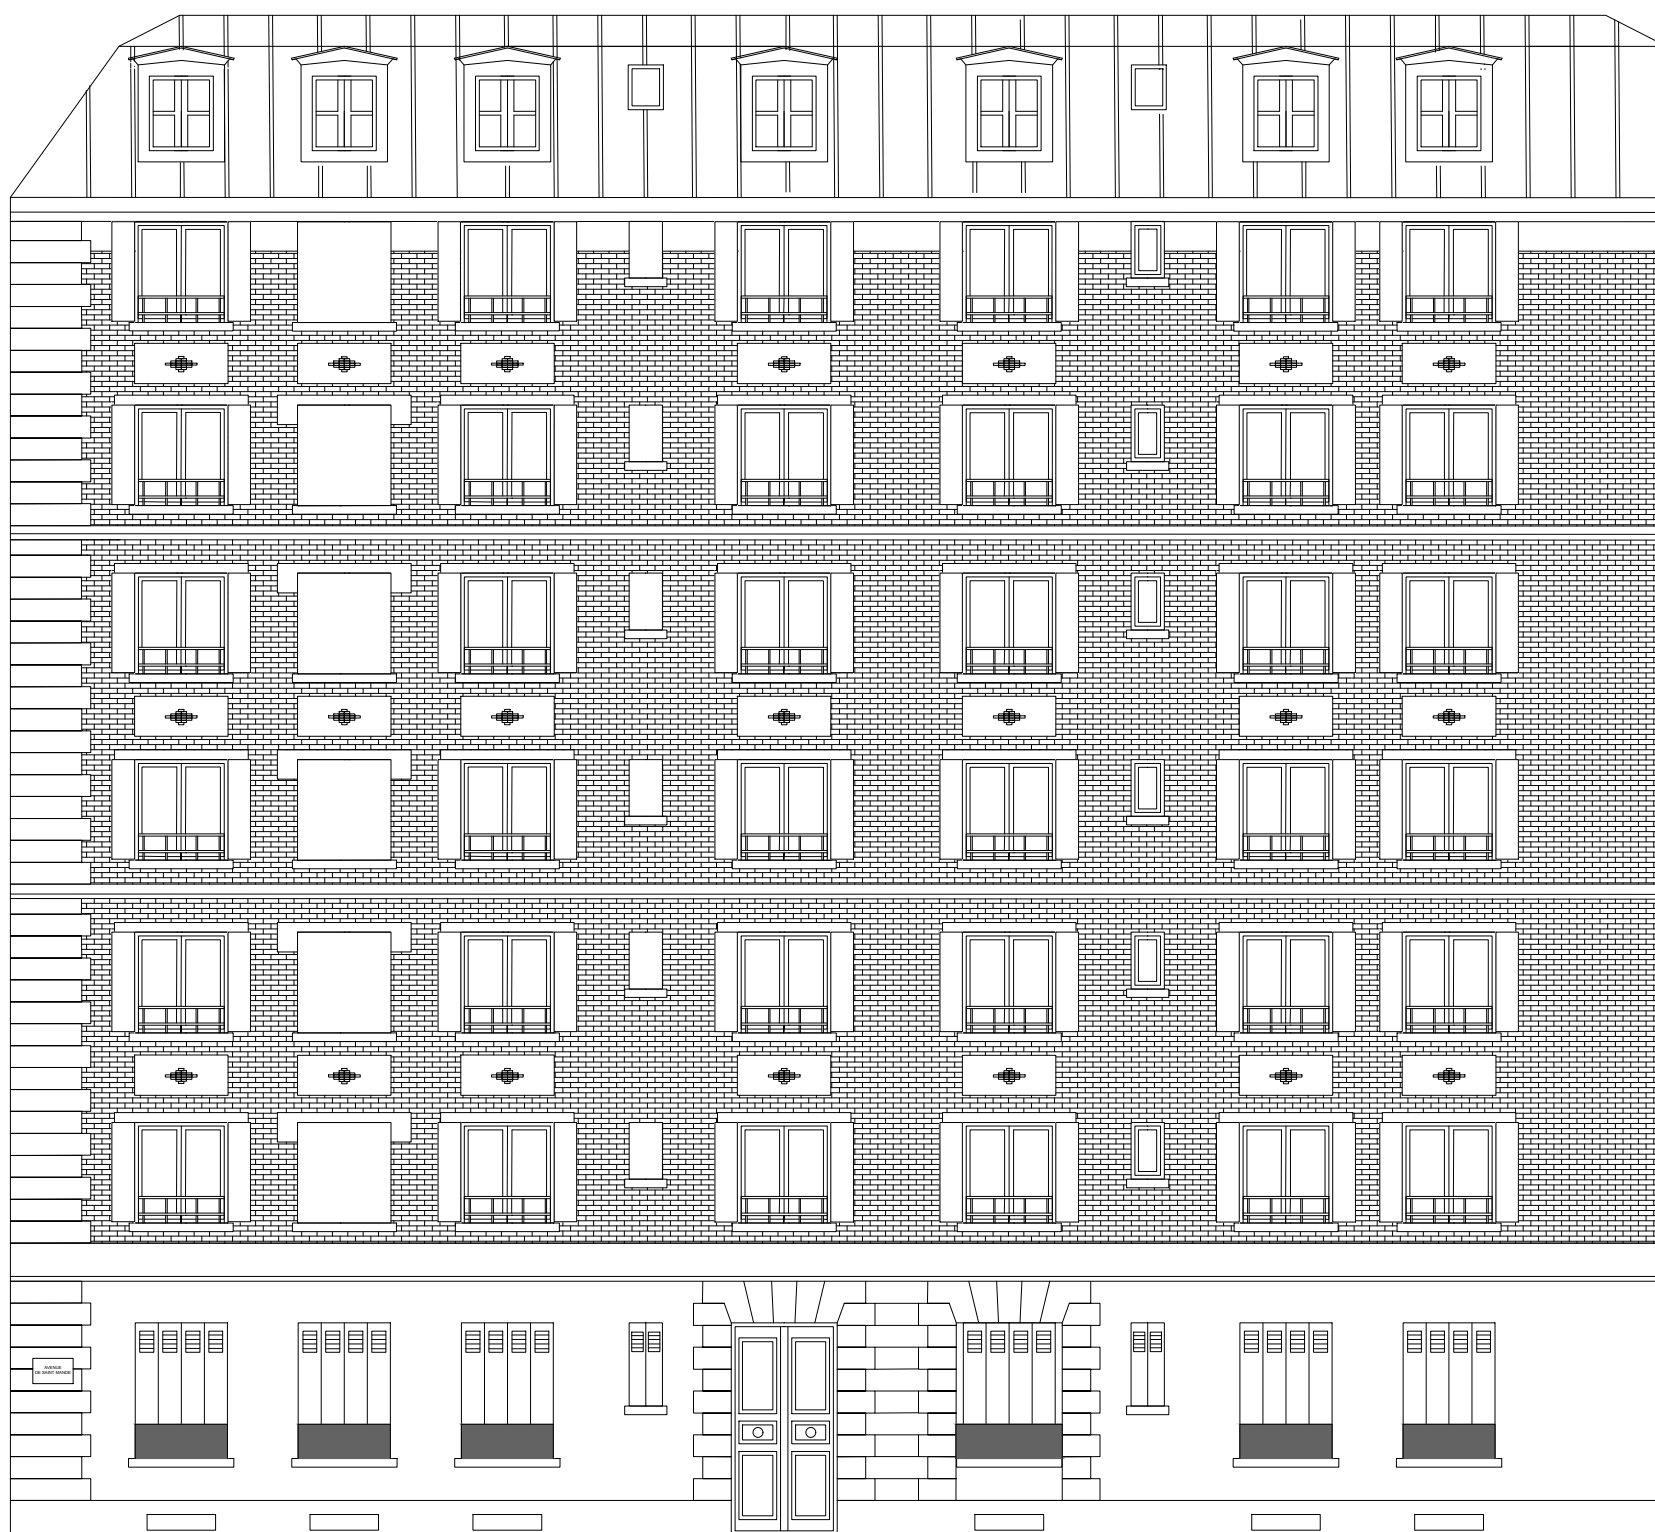

FACADE AVENUE
DE SAINT MANDE
ETAT PROJETE